


1
P1.02 **SECOND FLOOR PLAN**
SCALE: 1/4" = 1'-0"

KEYED NOTES

1. 1-1/2" WASTE DOWN, 1-1/2" VENT UP.
2. 2" SAN. DOWN, 1-1/2" VENT UP.
3. 3" VENT TERMINATION UP THROUGH EXISTING ROOF PENETRATION.
4. 1/2" HW & CW DOWN.
5. 1/2" CW DOWN.

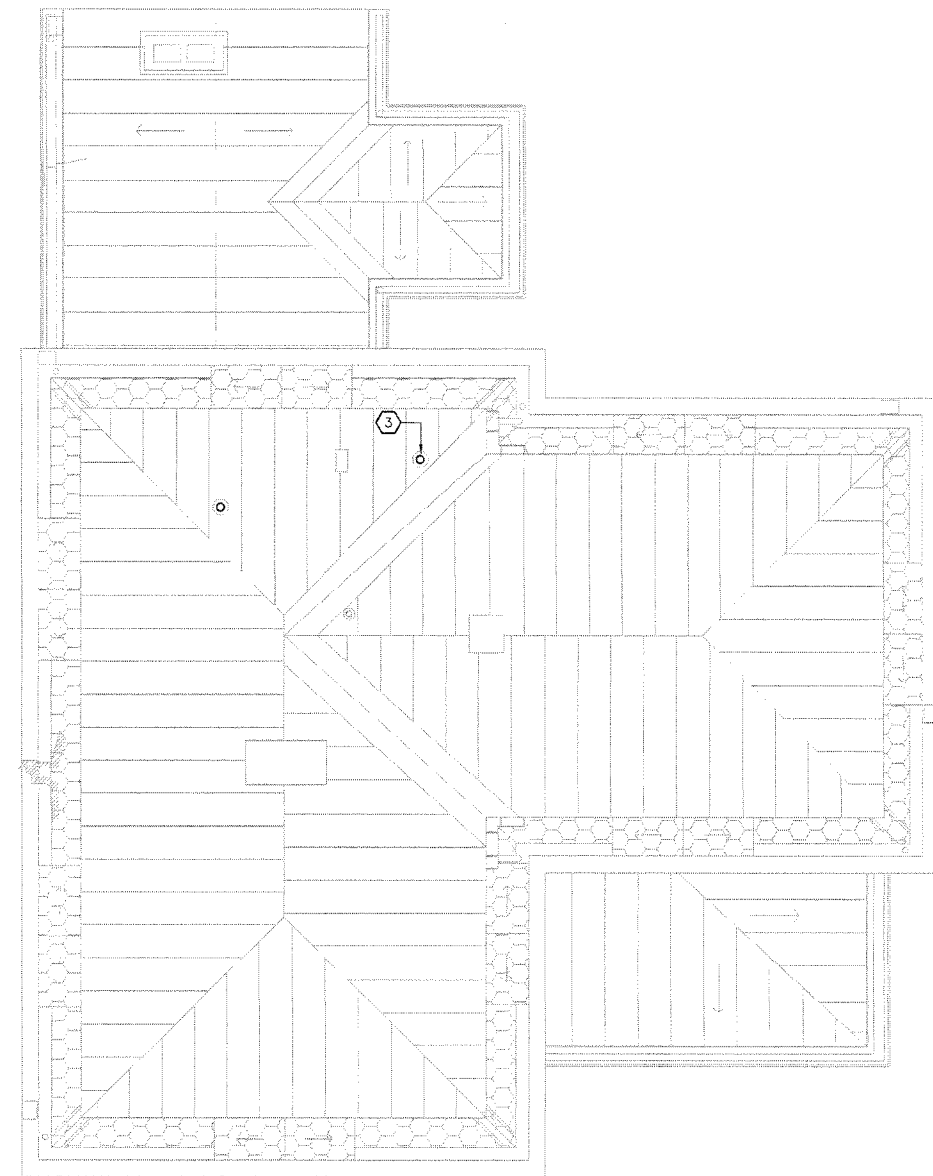

2
P1.02 **ROOF PLAN**
SCALE: 1/4" = 1'-0"



A/E FIRM
PRIME/ARCH:
BEYER BLINDER BELLE
ARCHITECTS AND PLUMBERS, LLP
WASHINGTON, DC
MEP ENG.:
GHT CHARTERED
ARLINGTON, VA

Mark	Sheet	REVISION	Date	Initial

P1.02
SUB SHEET NUMBER

UNITED STATES
DEPARTMENT OF THE INTERIOR
NATIONAL PARK SERVICE - NATIONAL CAPITAL REGION
BRANCH OF DESIGN AND CONSTRUCTION
REHABILITATE DETERIORATED BATTLEGROUND NATIONAL
CEMETERY SUPERINTENDENT'S LODGE AND ROSTRUM
TITLE OF PROJECT
6625 GEORGIA AVE NW, WASHINGTON, DC
LOCATION WITHIN PARK
ROCK CREEK PARK
NAME OF PARK

DESIGNED	
DRAWN	
CHECKED	
PAGE NO.	856
DWG NO.	8001C
DATE	APR. 24, 2009
SHEET	47 OF 59