



1 PARTIAL BASEMENT LEVEL DEMOLITION PLAN
 SCALE: 1/4" = 1'-0"

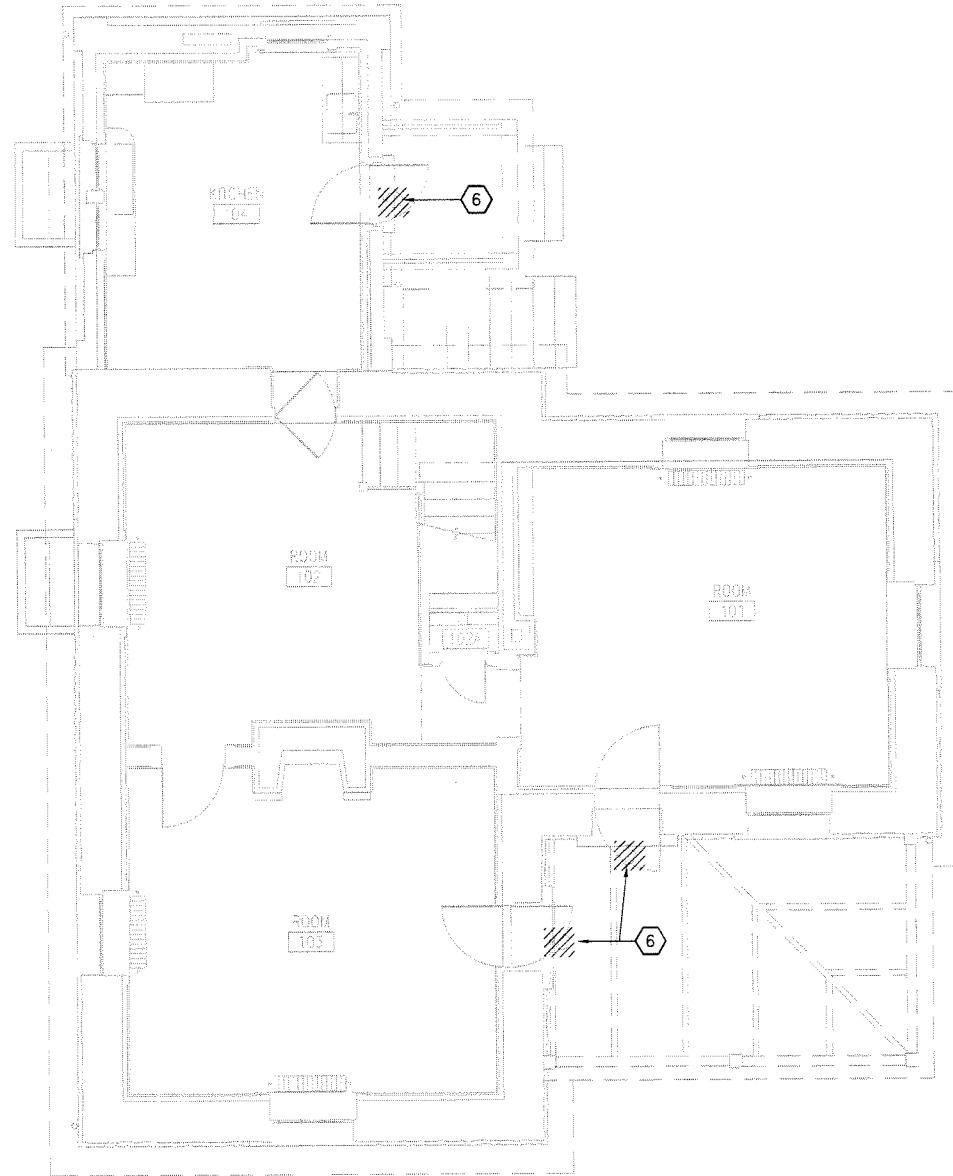


2 FIRST FLOOR DEMOLITION PLAN
 SCALE: 1/4" = 1'-0"

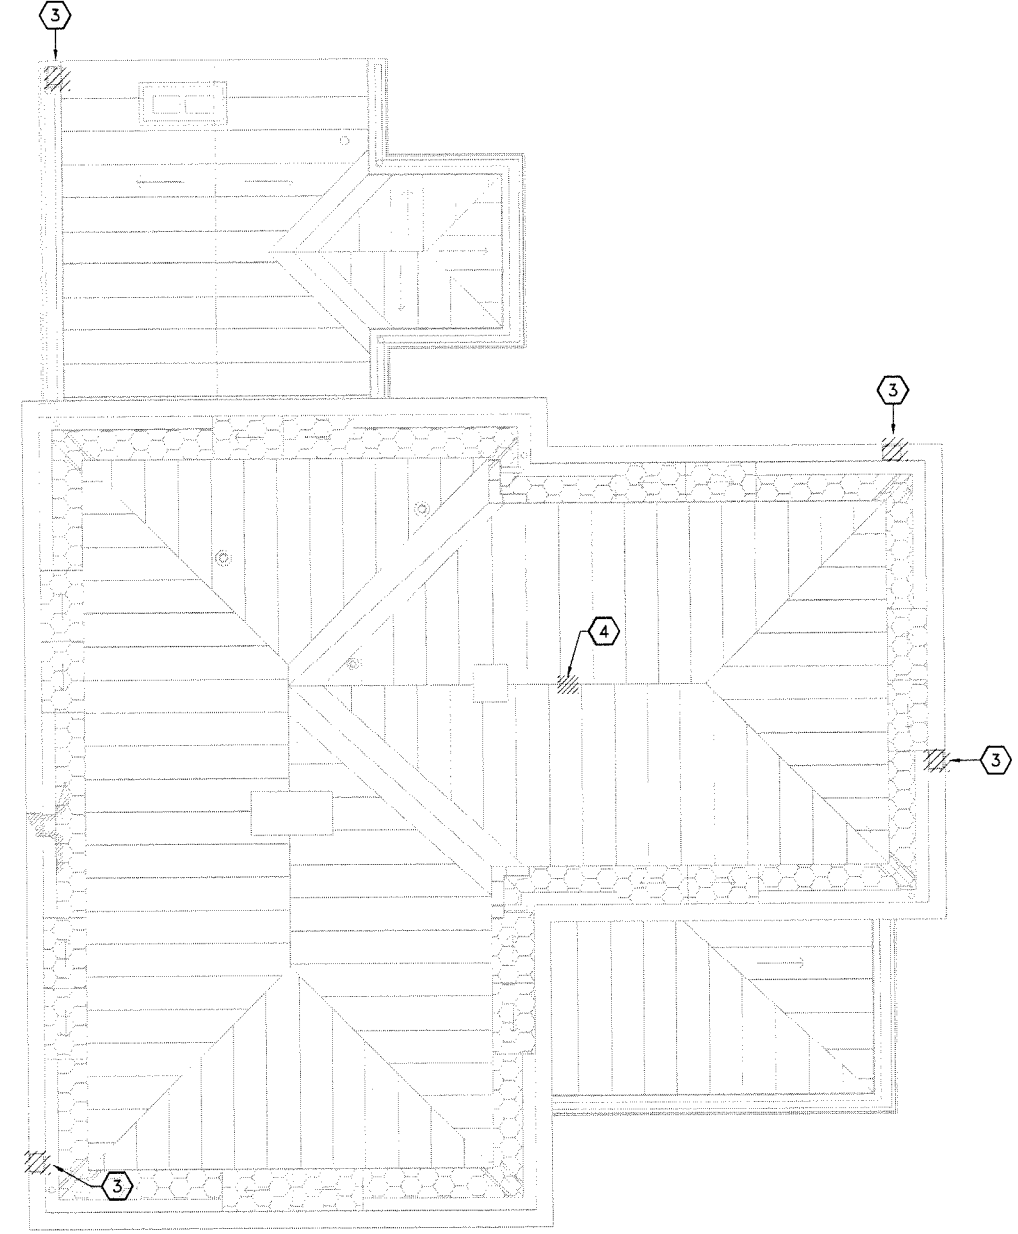

3 ROOF DEMOLITION PLAN
 SCALE: 1/4" = 1'-0"

- # KEYED NOTES #**
- EXISTING PANELBOARD AND METER TO BE DEMOLISHED. REFER TO RISER DIAGRAM SHEET E0.01 FOR DEMOLITION AND NEW WORK PHASING INFORMATION.
 - EXISTING TELEPHONE BOX AND CONNECTION TO TO REMAIN. CONTRACTOR SHALL MAINTAIN CONTINUITY OF SERVICE THROUGHOUT EXTERIOR RENOVATION PROJECT.
 - REMOVE EXISTING METAL HALIDE LIGHTS, JUNCTION BOXES, ASSOCIATED CONDUIT AND WIRING BACK TO SOURCE.
 - DEMOLISH EXISTING TELEVISION ANTENNA AND ASSOCIATED WIRING. PATCH AND REPAIR ROOF. REFER TO ARCHITECTURAL DETAIL FOR ADDITIONAL INFORMATION.
 - EXISTING EQUIPMENT, INCLUDING BOILER, SUMP PUMP, LIGHTS, SWITCHES AND RECEPTACLES CURRENTLY INSTALLED ARE EXISTING TO REMAIN UNDER THIS PHASE. CONTRACTOR SHALL RECONNECT CIRCUITS TO NEW PANELBOARD BG1 AS NECESSARY TO MAINTAIN CONTINUITY OF OPERATION.
 - DEMOLISH EXISTING PORCH LIGHTS AND ASSOCIATED CONDUIT AND WIRING BACK TO SOURCE.

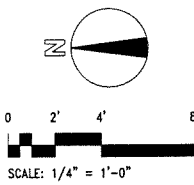

- GENERAL NOTES**
- REFER TO SHEET E0.01 FOR ELECTRICAL NOTES, SYMBOLS AND ABBREVIATIONS.
 - REFER TO ARCHITECTURAL PLANS FOR EXTENT OF DEMOLITION WORK.
 - HATCH INDICATES DEVICES TO BE DEMOLISHED.
 - REFER TO MECHANICAL AND PLUMBING PLANS FOR EXTENT OF EQUIPMENT TO BE DEMOLISHED. ALL WIRING, CONDUIT AND ASSOCIATED ELECTRICAL CONNECTIONS ARE TO BE DEMOLISHED BACK TO SOURCE.

Plotted By: Caroline Brosius | 10/29/09 | 4:09 PM



A/E FIRM
 PRIME/ARCH:
 BEYER BLUNDER BELLE
 ARCHITECTS AND PLANNERS, LLP
 WASHINGTON, DC
 MEP ENG.:
 GHT CHARTERED
 ARLINGTON, VA

| Mark | Sheet | REVISION | Date | Initial |
|------|-------|------------|----------|---------|
| △ | | REVISION-1 | 10.30.09 | |
| | | | | |
| | | | | |

ELECTRICAL BASEMENT 1ST FLOOR & ROOF DEMOLITION PLANS
 TITLE OF DRAWING

ED1.01
 SUB SHEET NUMBER

UNITED STATES
 DEPARTMENT OF THE INTERIOR
 NATIONAL PARK SERVICE - NATIONAL CAPITAL REGION
 BRANCH OF DESIGN AND CONSTRUCTION
 REHABILITATE DETERIORATED BATTLEGROUND NATIONAL
 CEMETERY SUPERINTENDENT'S LODGE AND ROSTRUM
 TITLE OF PROJECT
 6625 GEORGIA AVE NW, WASHINGTON, DC
 LOCATION WITHIN PARK
 ROCK CREEK PARK
 NAME OF PARK

| | |
|----------|---------------|
| DESIGNED | CCB |
| DRAWN | CCB |
| CHECKED | FJB |
| DATE | APR. 24, 2009 |
| SHEET | 33 OF 34 |

ARL: I:\Projects\208\2081460\PH2 - E-PLAN01